



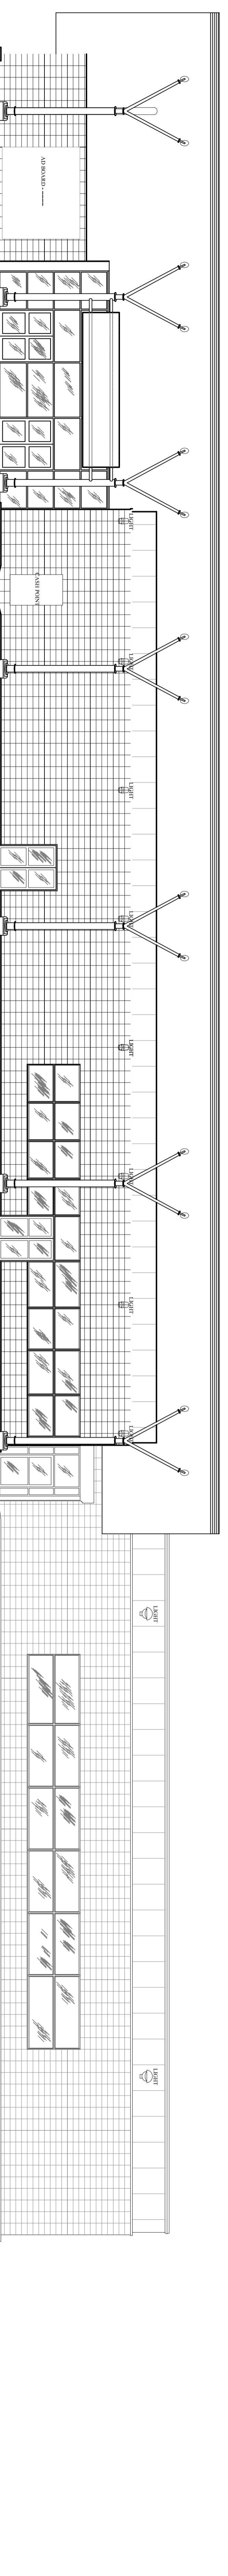


NORTH WEST ELEVATION

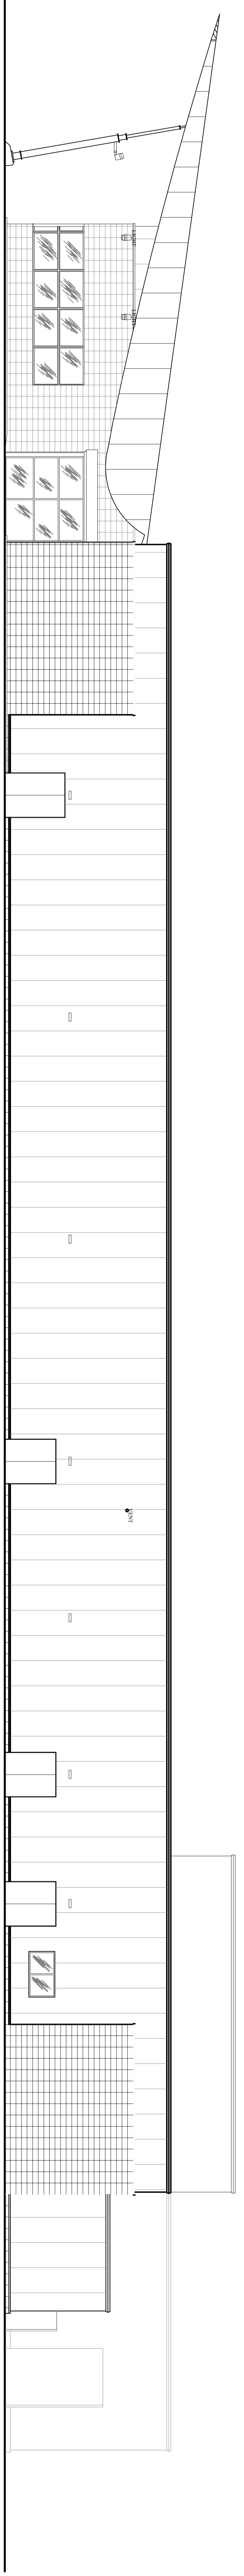

SOUTH WEST ELEVATION




SOUTH EAST ELEVATION

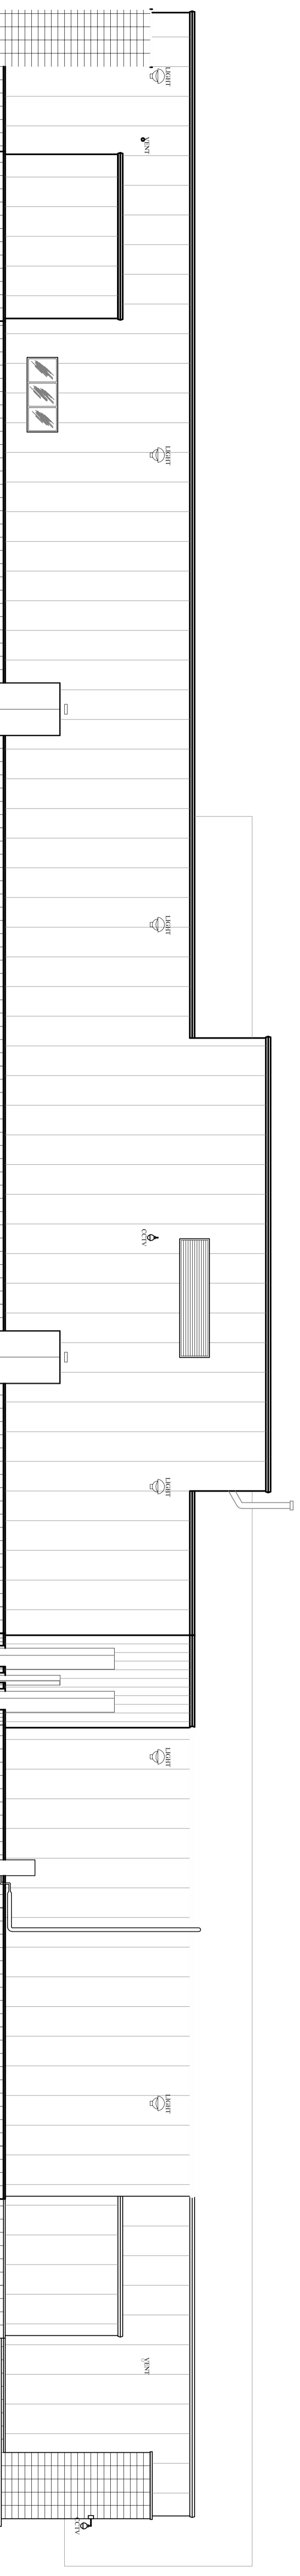

NORTH EAST ELEVATION

| REV. | DATE | AMENDMENT | DRAWN |
|------|------|-----------|-------|
| | | | |

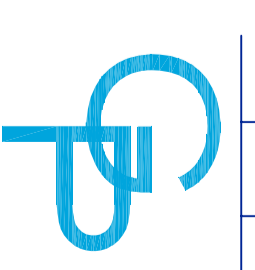
Godfrey Partnership
 271 St Johns Street, Suite 100
 West Melbourne, QLD 4215
 Australia
 Phone: +61 (0)7 5597 5277
 Fax: +61 (0)7 5597 5286
 Email: info@godfreypartnership.com.au
 Website: www.godfreypartnership.com.au

PROJECT ADDRESS

DRAWING TITLE
ELEVATION DRAWING -
EXAMPLE 1
 DRAWN
 CHECKED
 SCALE DRAWING 1:100
 DATE
 DRAWING NO. **EXAMPLE 1**
 REV.

DO NOT SCALE. ALL DIMENSIONS TO BE TAKEN ON SITE